


Foundation Detail

Not to Scale

★ **WALL GUARDIAN** ★

(830)-995-5177

RGT@roofguardiantech.com

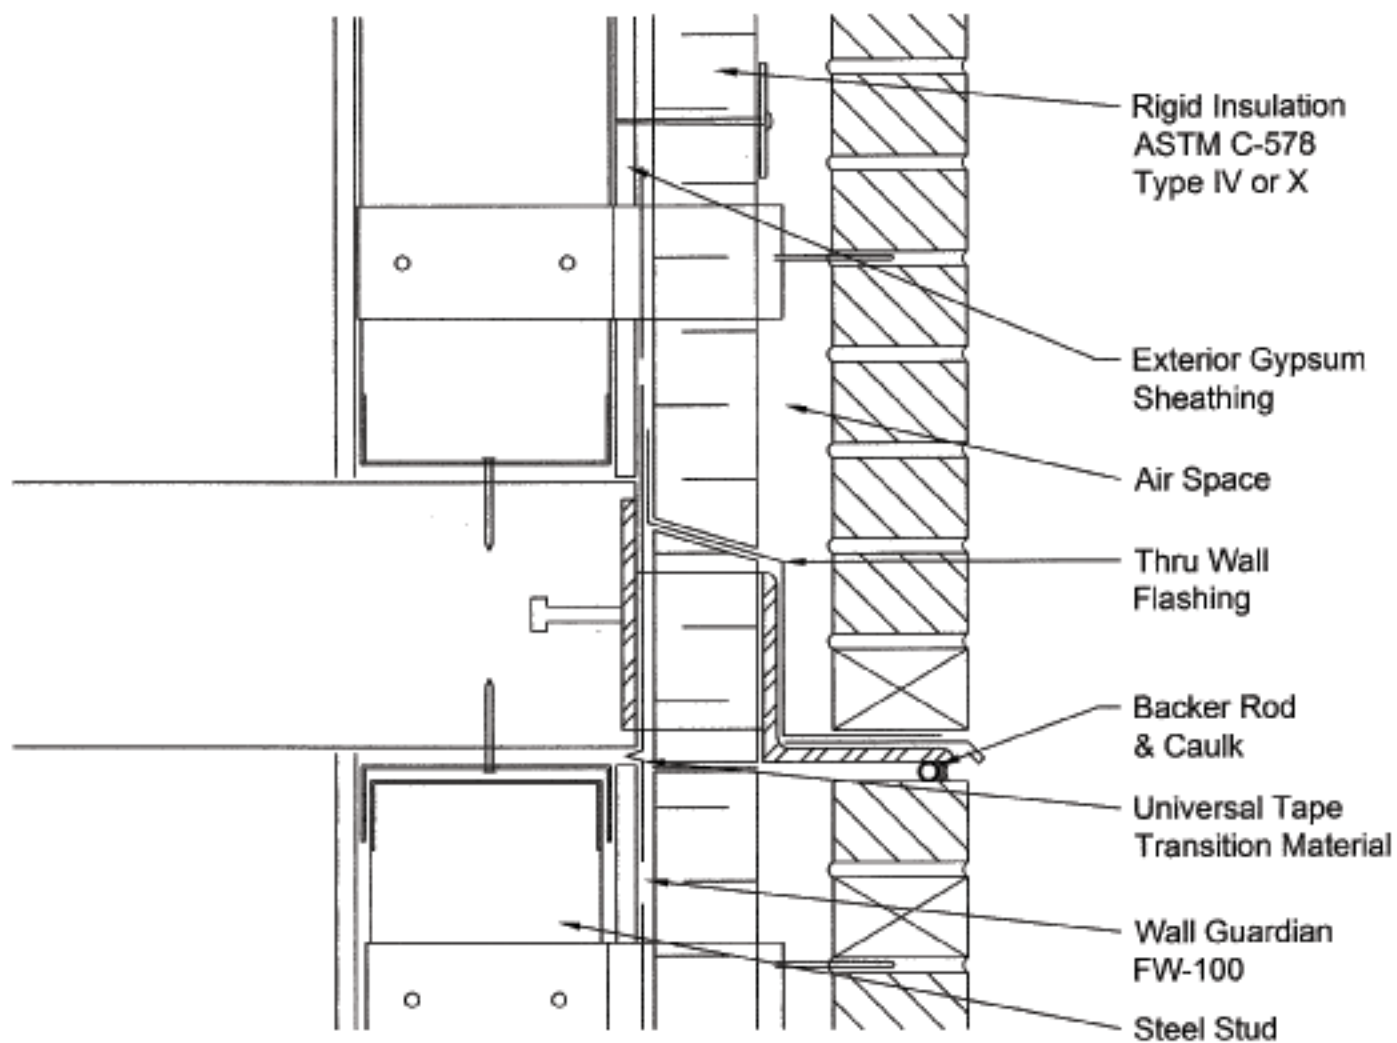


Angle Shelf Detail

Not to Scale

★ **WALL GUARDIAN** ★

(830)-995-5177

RGT@roofguardiantech.com

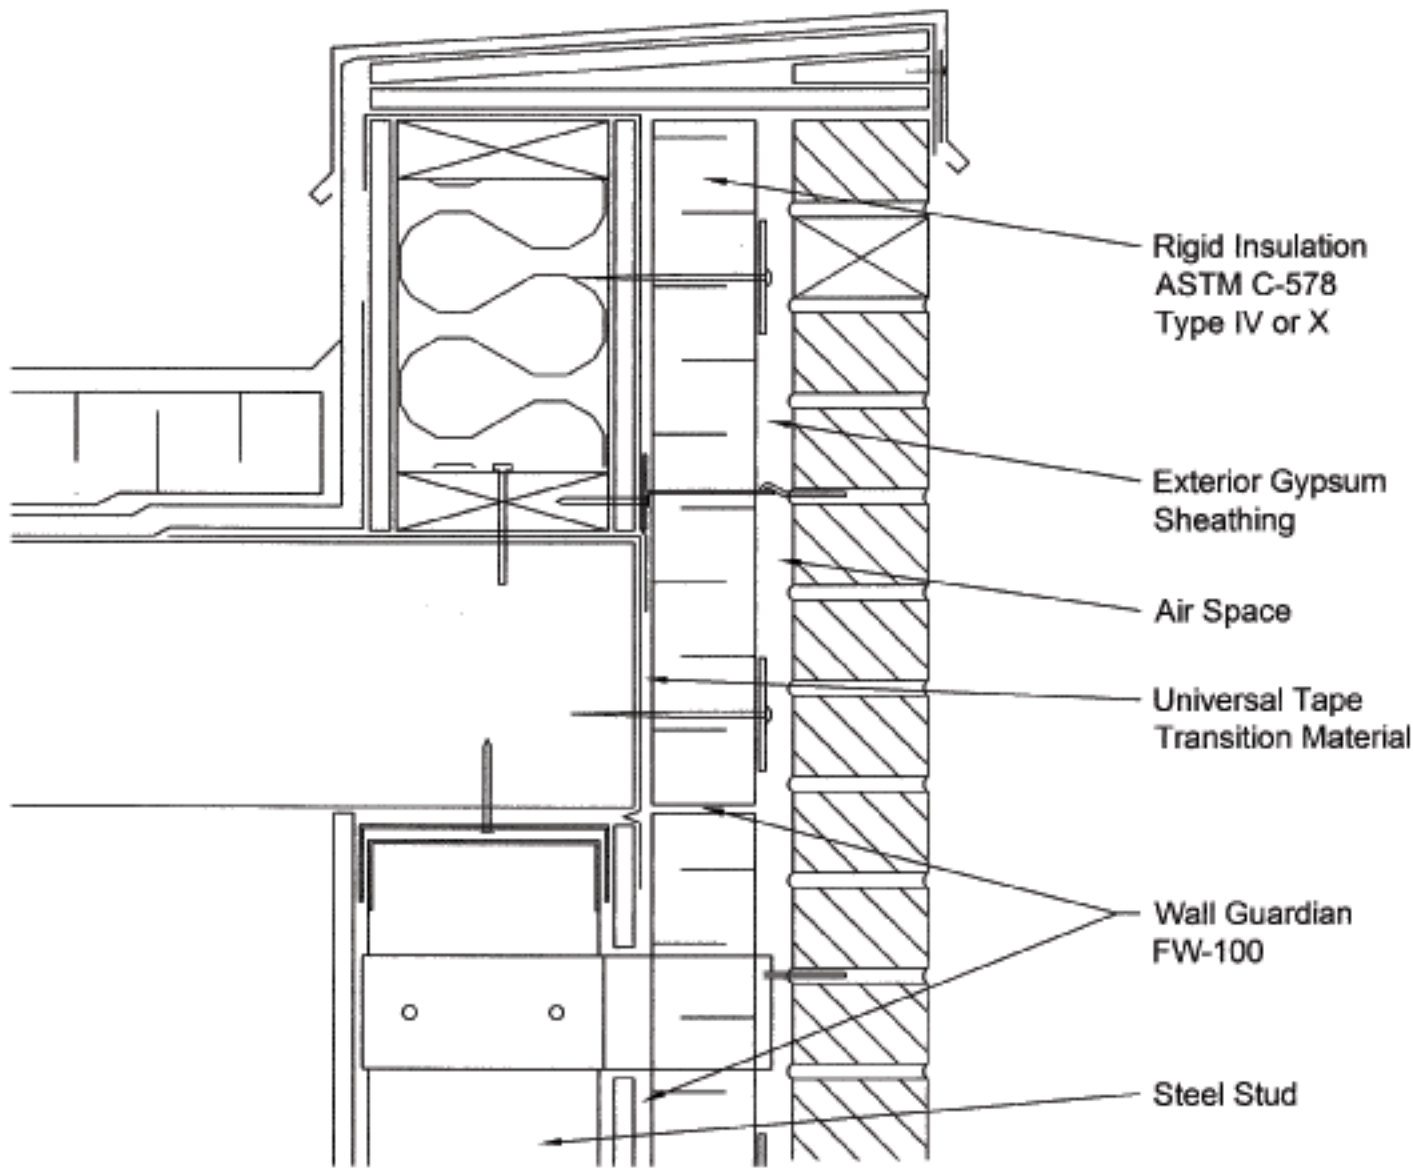

Rigid Insulation
ASTM C-578
Type IV or X

Exterior Gypsum
Sheathing

Air Space

Universal Tape
Transition Material

Wall Guardian
FW-100

Steel Stud

Parapet Detail

Not to Scale

★ **WALL GUARDIAN** ★

(830)-995-5177

RGT@roofguardiantech.com