


UT -40 Transition Membrane
BP-40 Transition Membrane Primer

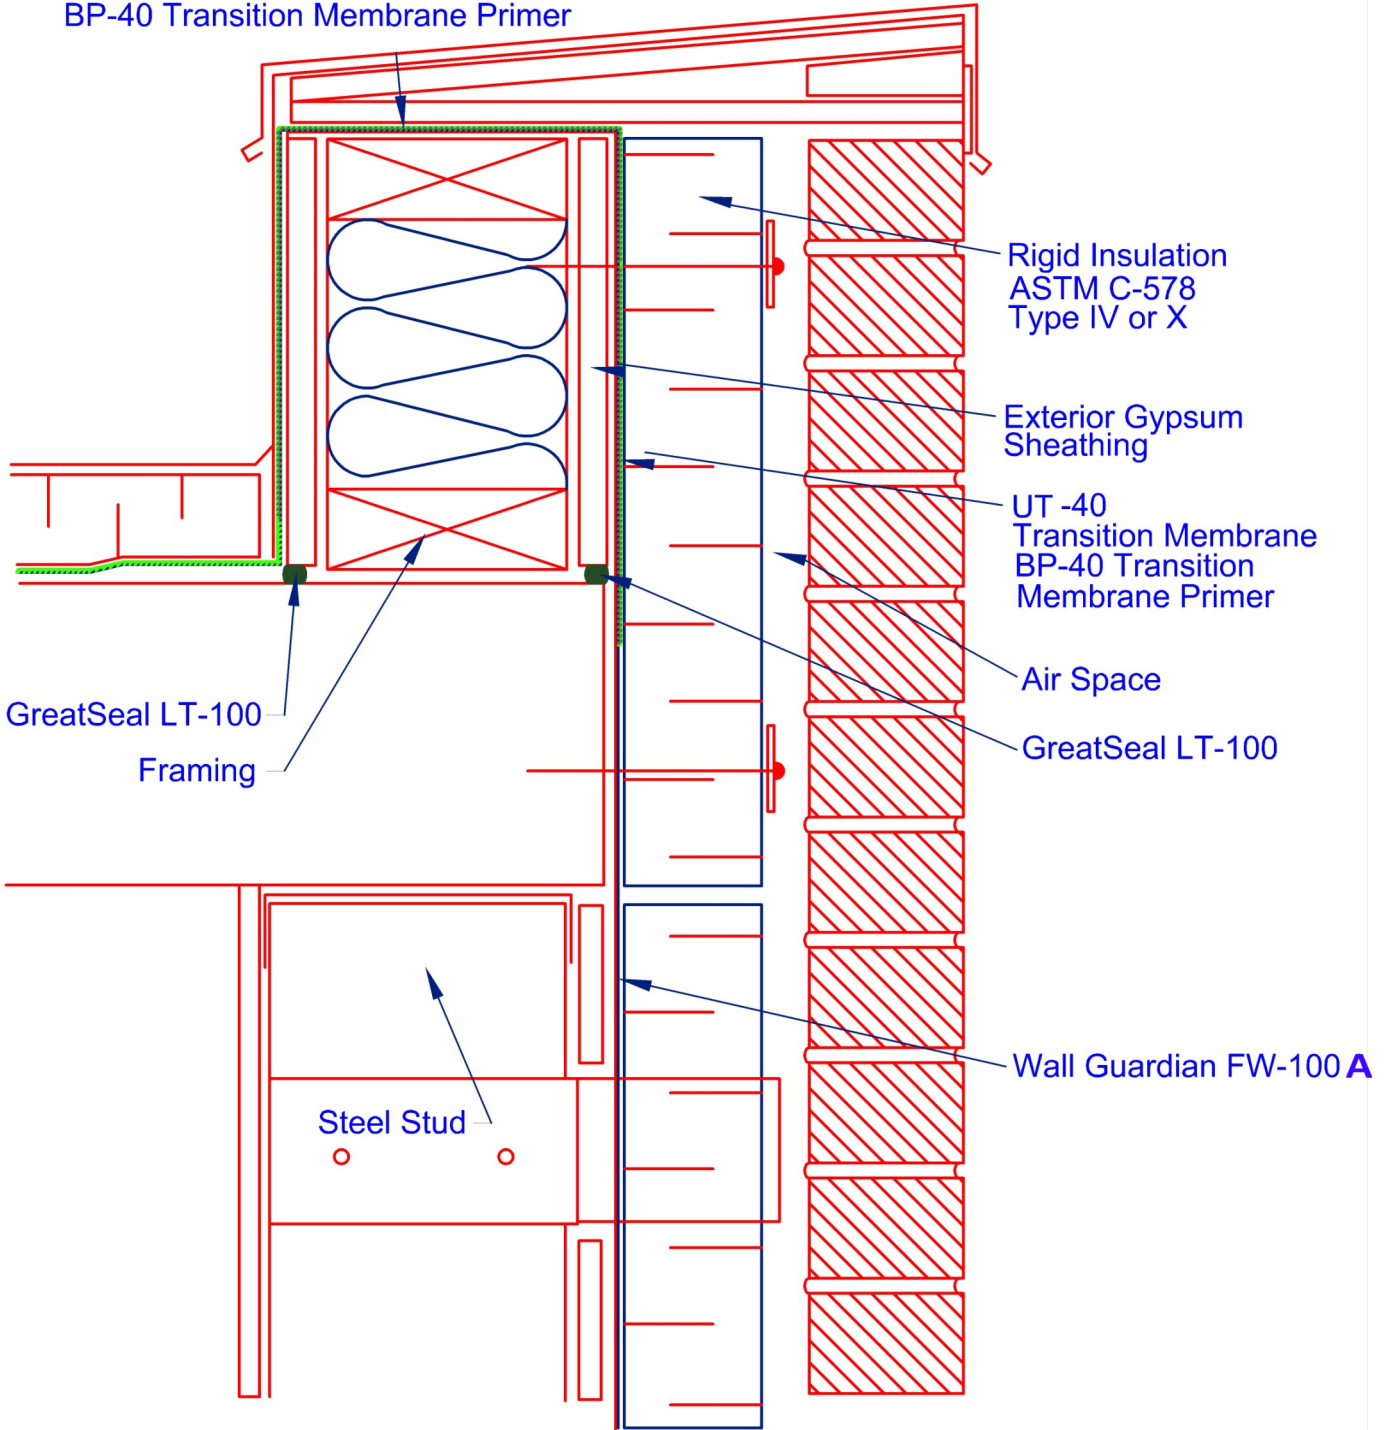

PARAPET DETAIL
Wall Guardian FW-100-A System
Not to scale

WALL GUARDIAN™

830-995-5177
info@stscoatings.com
Manufactured by

